


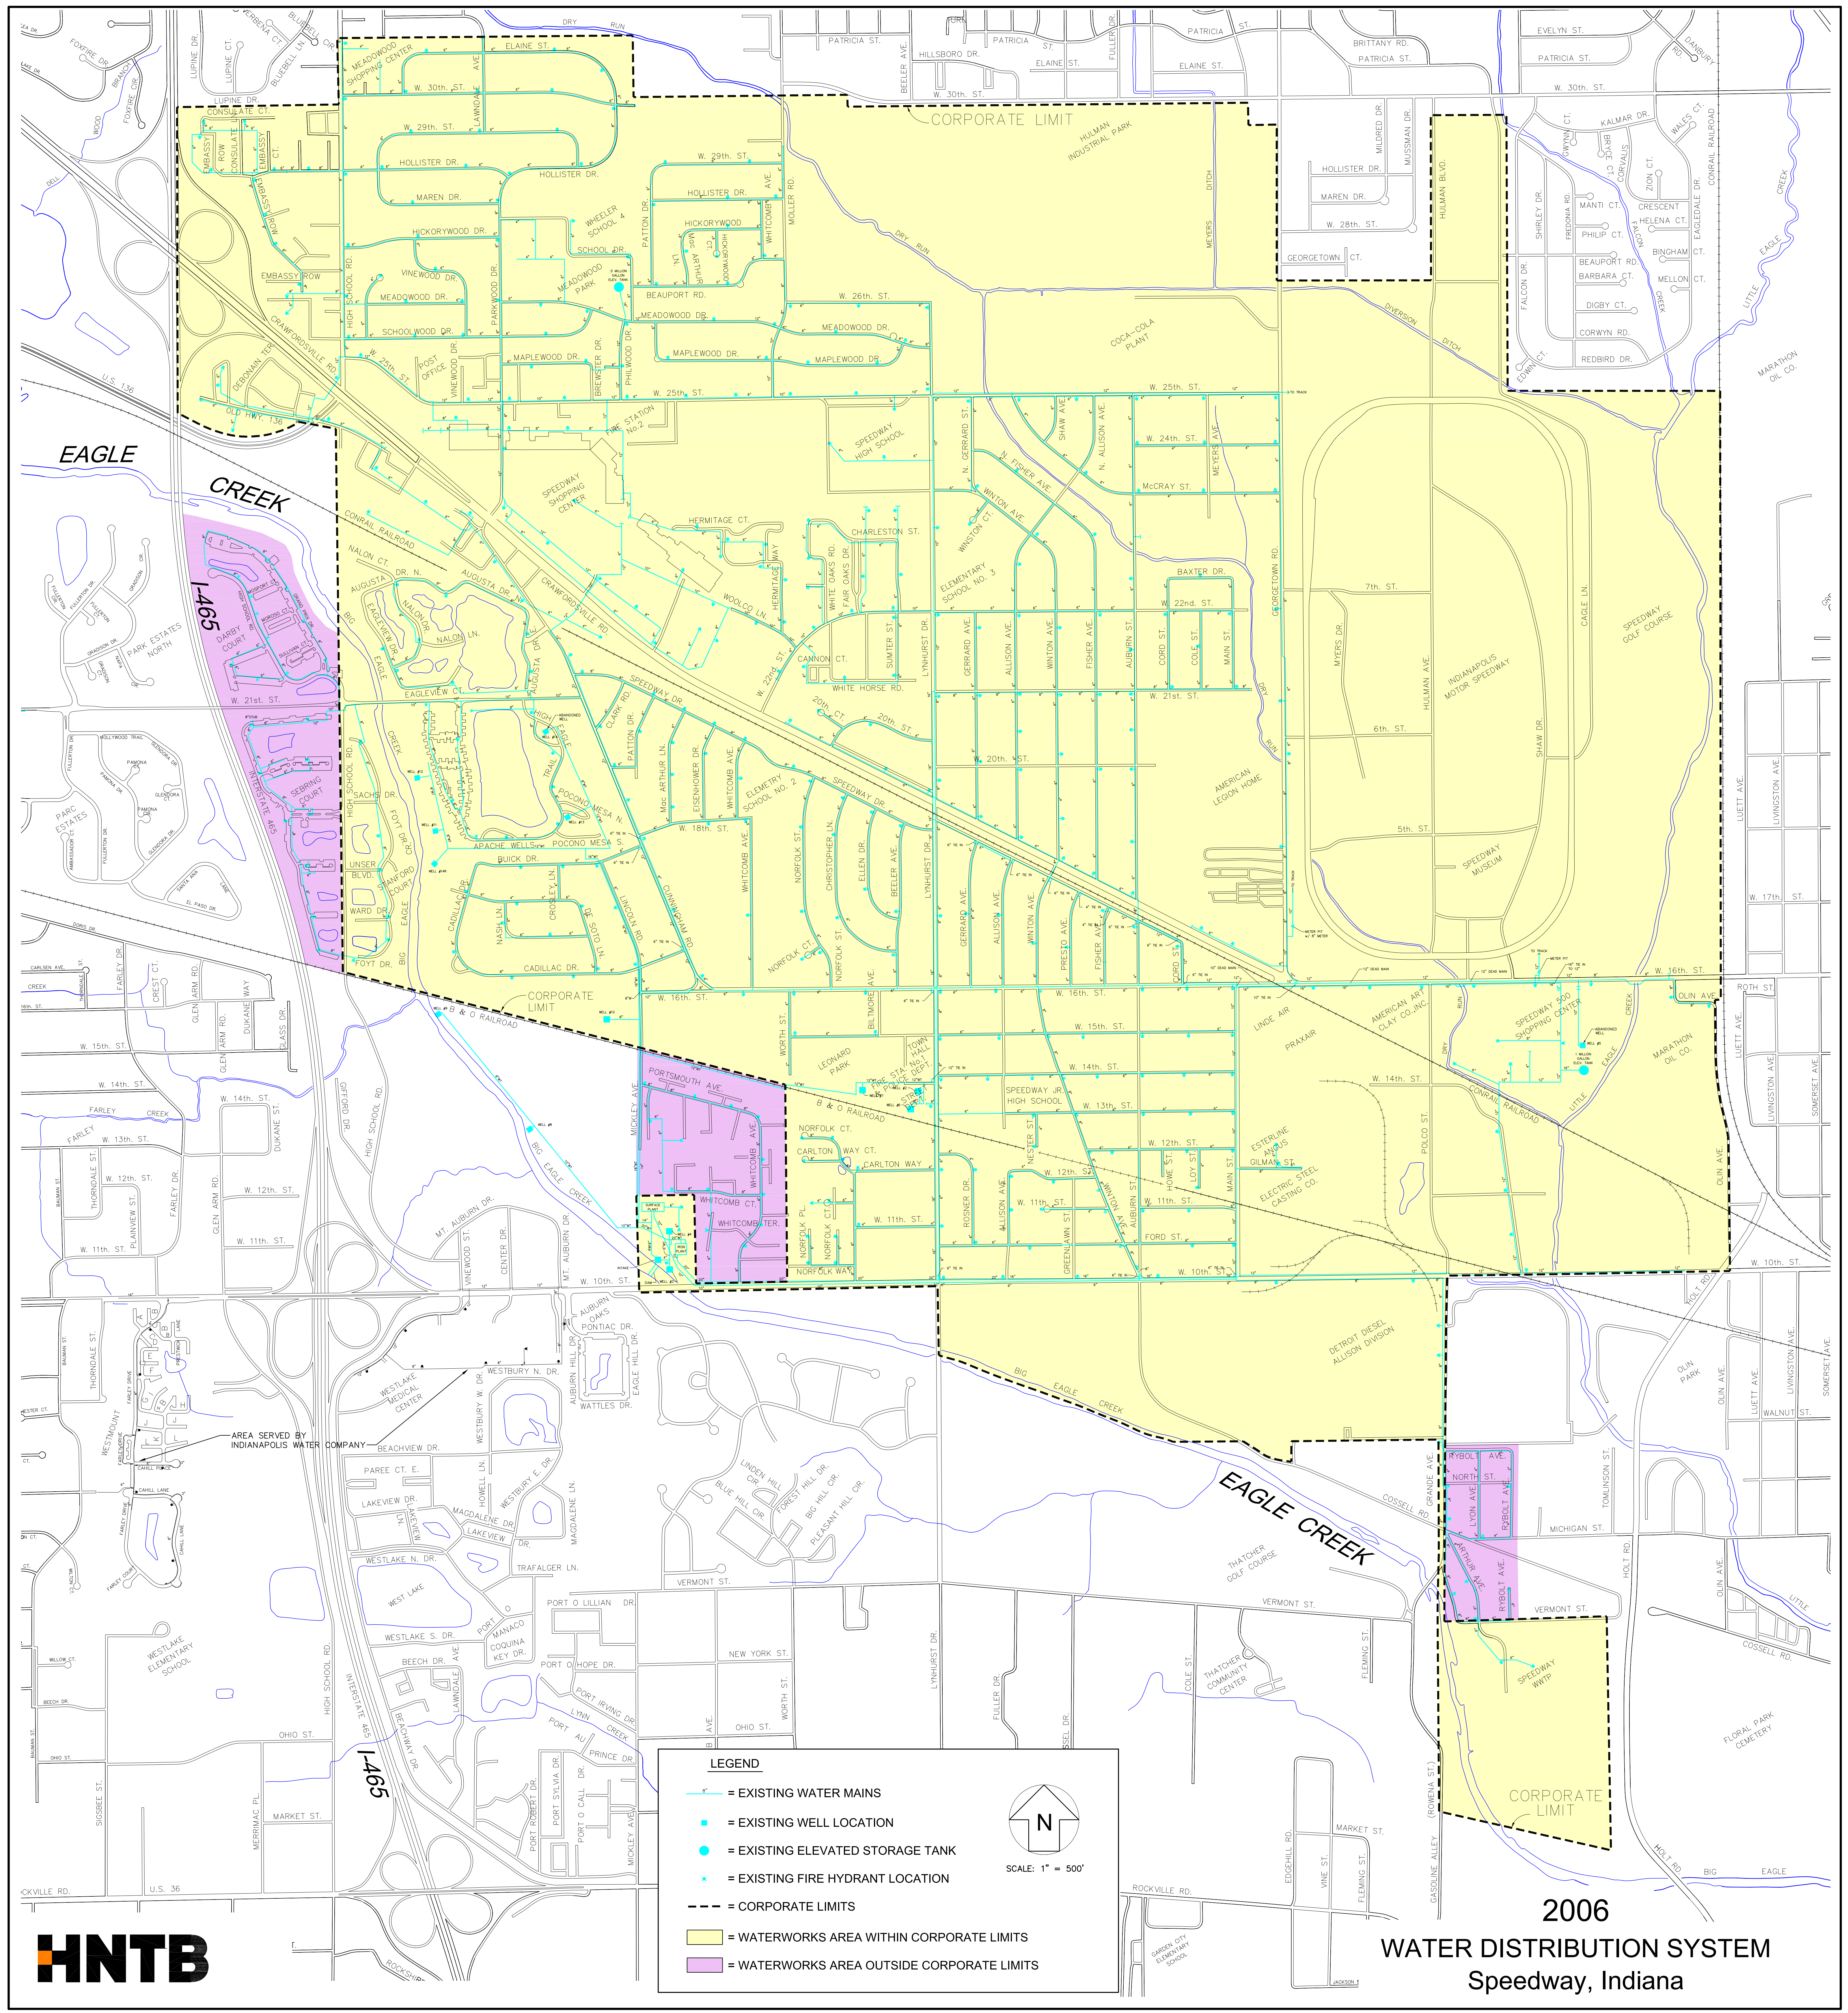

**HNTB**

**LEGEND**

- = EXISTING WATER MAINS
- = EXISTING WELL LOCATION
- = EXISTING ELEVATED STORAGE TANK
- ▲ = EXISTING FIRE HYDRANT LOCATION
- - - = CORPORATE LIMITS
- = WATERWORKS AREA WITHIN CORPORATE LIMITS
- = WATERWORKS AREA OUTSIDE CORPORATE LIMITS

SCALE: 1" = 500'

**2006**  
**WATER DISTRIBUTION SYSTEM**  
Speedway, Indiana